



GLOBALFOUNDRIES
400 Stone Break Road
Malta, NY 12020

Consultant
M+W GROUP
115 W. U.S. 1st Street
Valhalla, NY 12789
Tel: (914) 265-3400
Fax: (914) 265-3438
ARCHITECT / ENGINEER OF RECORD
M+W Zander NY Architects P.C.
115 W. U.S. 1st Street
Valhalla, NY 12789
Tel: (914) 265-3400
Fax: (914) 265-3438



Project Title
**GLOBALFOUNDRIES FAB 8
MODULE 2**

PROGRESS PRINT
NOT FOR CONSTRUCTION

No.	Date	Revision	By

Sheet Title
**SITE-ELECT
ELECTRICAL
SERVICE
DEMOLITION
PLAN**

Sheet No.
**SD-E
102**
COPYRIGHT © ALL RIGHTS RESERVED

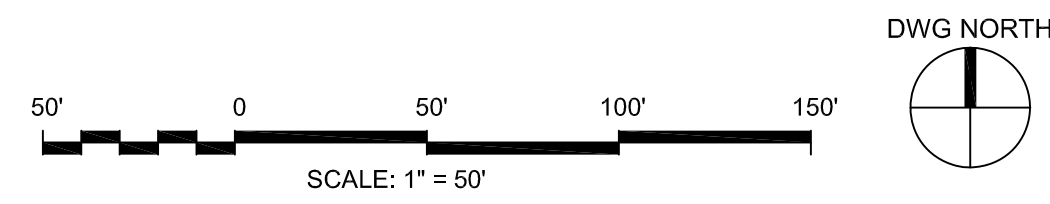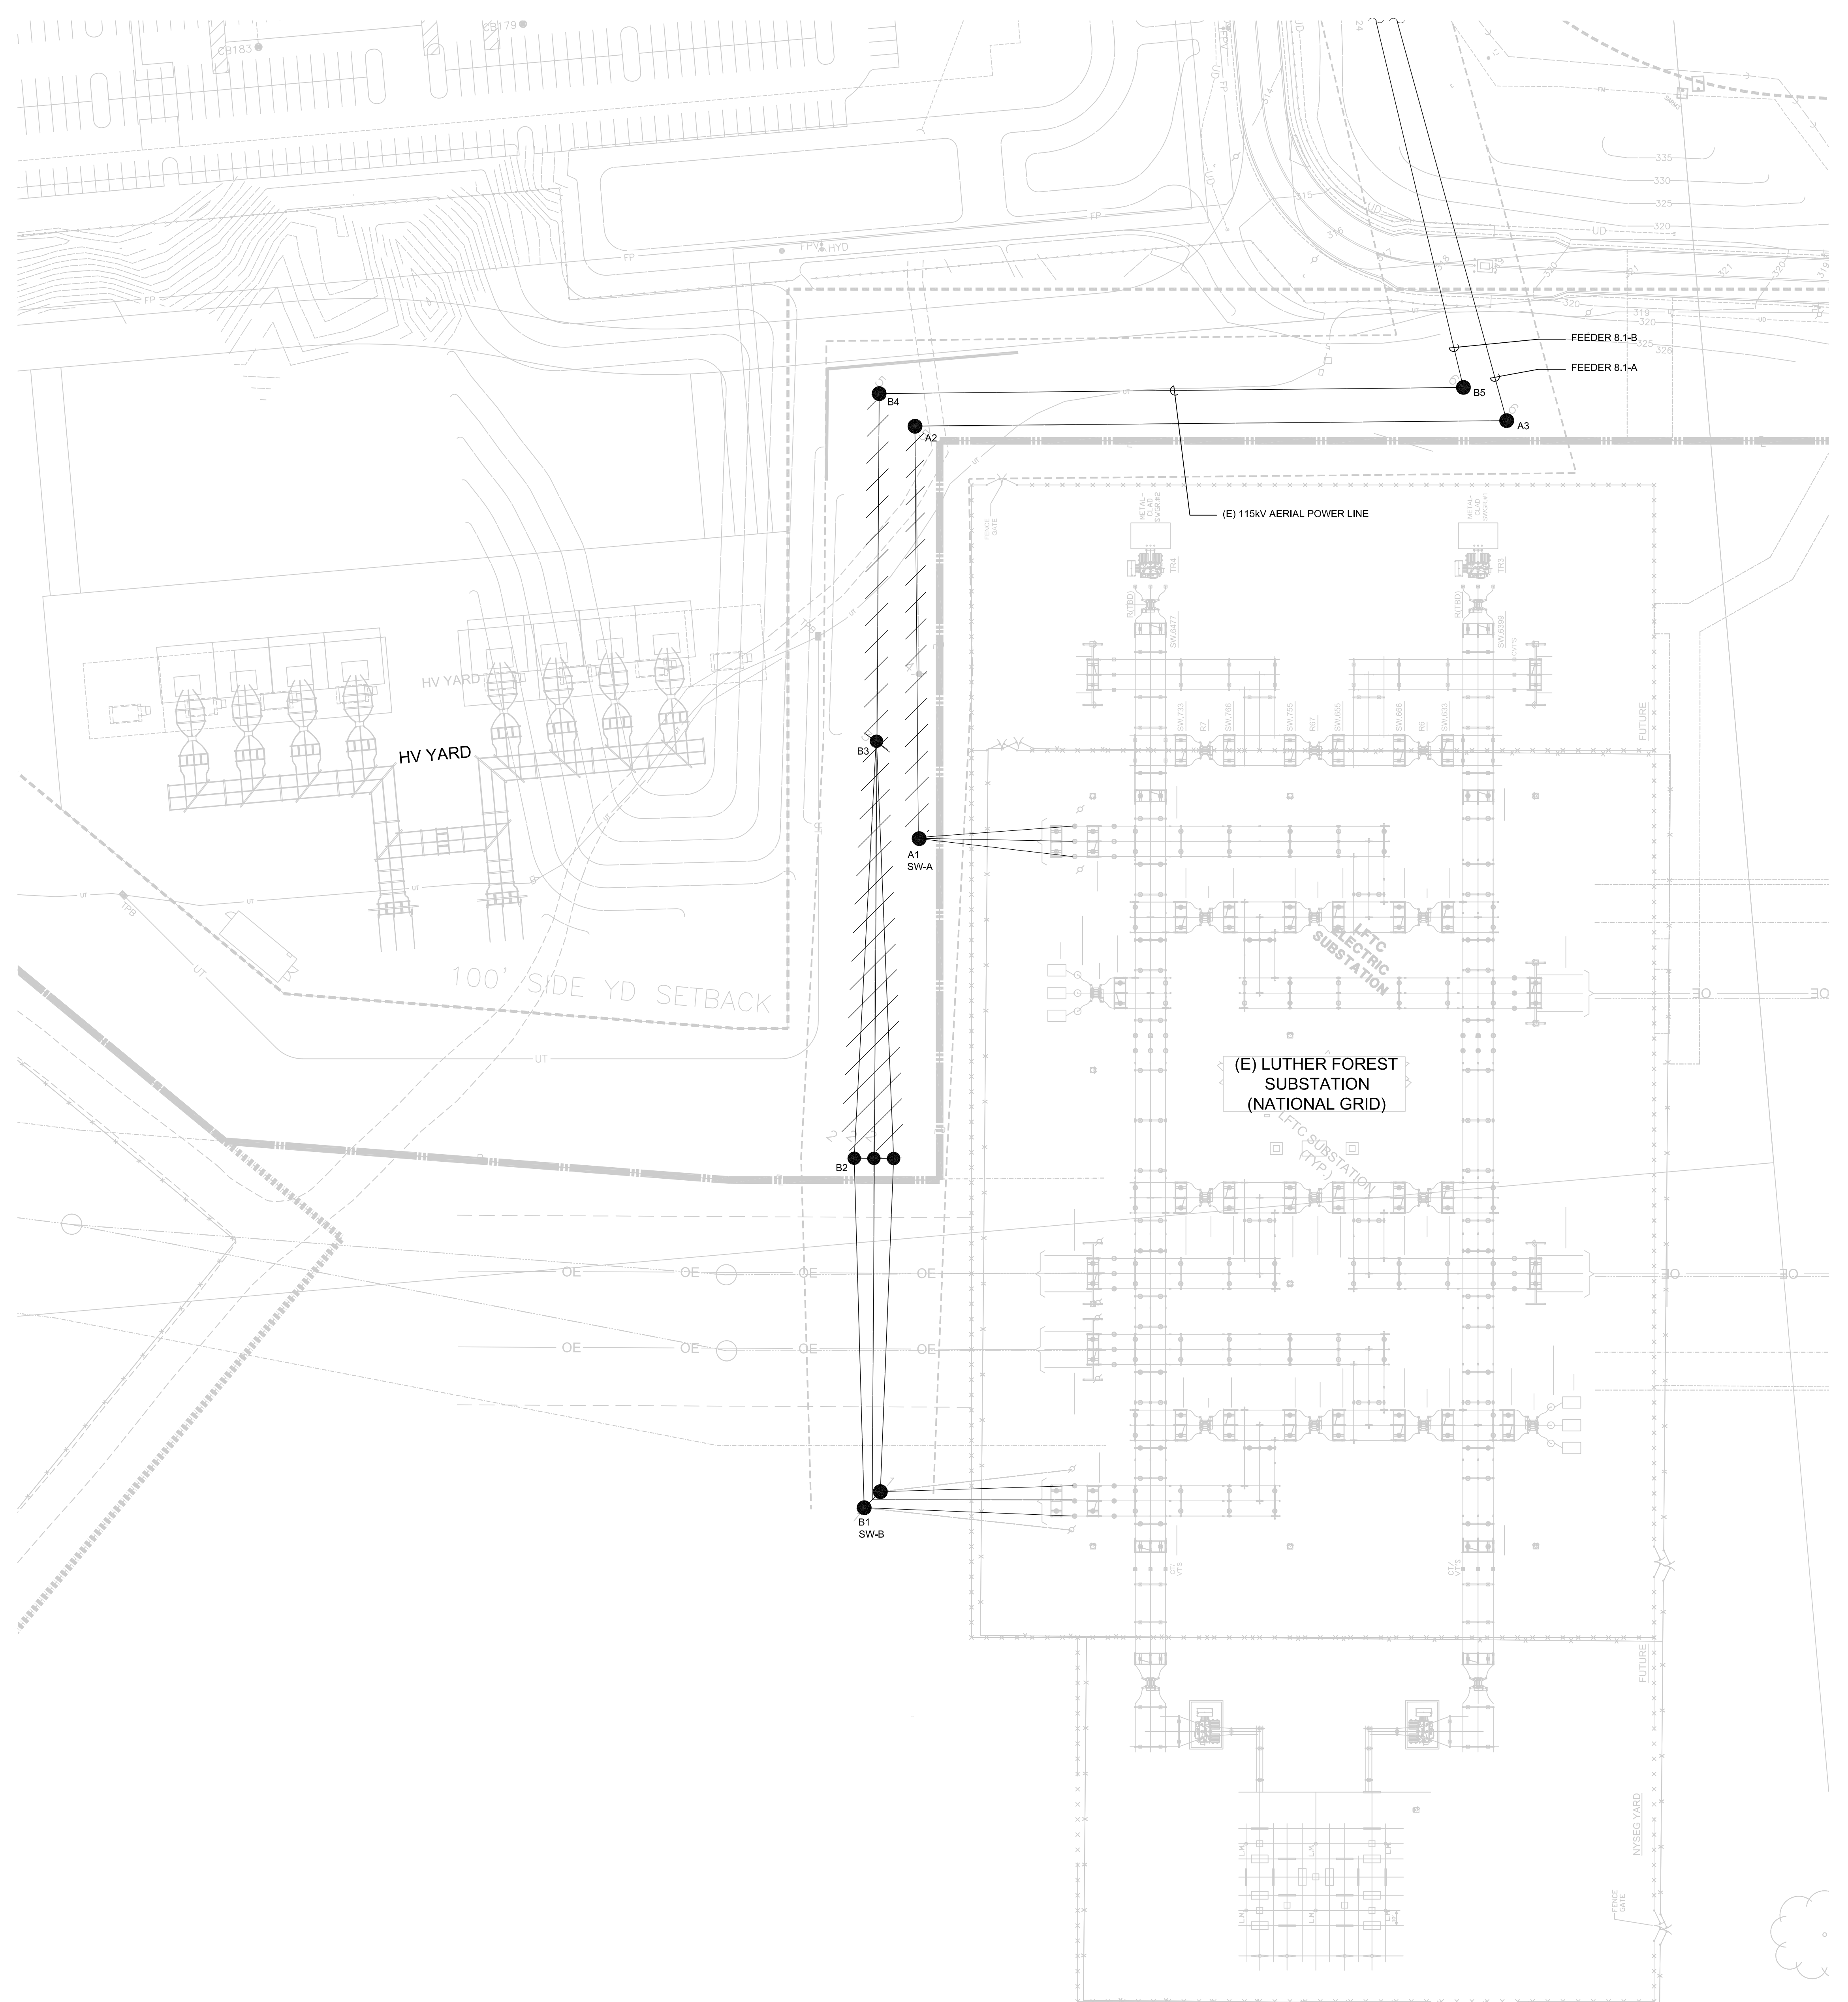

In conformance with Education Law Article 145, Section 209 and Article 147, section 2007, it is a violation of the law for any person, unless he is acting under the direction of a registered architect, professional engineer or land surveyor to alter an item in any way, if an item bearing the seal of an architect, engineer or land surveyor is altered, the altering architect, engineer or land surveyor shall affix to the item his seal and the notation "altered by" followed by his signature and the date of such alteration, and a specific description of the alteration.

